




MEASURED SURVEY - EXISTING ELEVATIONS - A1 / SCALE 1:100

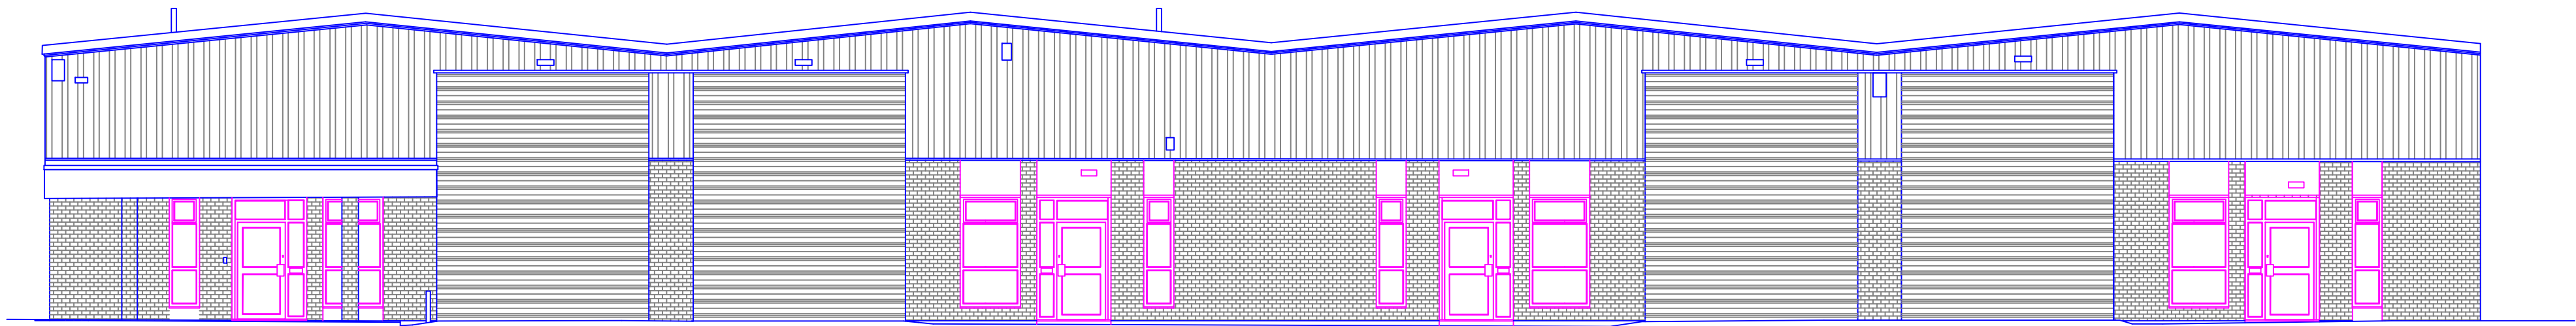

FRONT ELEVATION

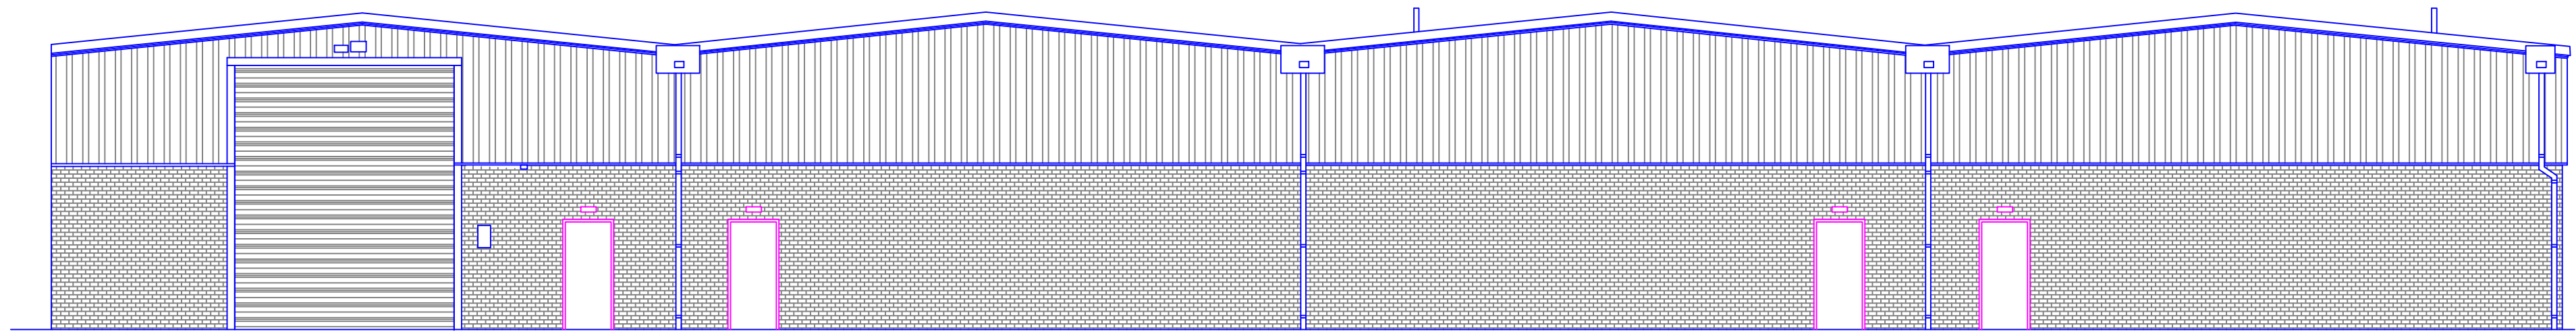

REAR ELEVATION

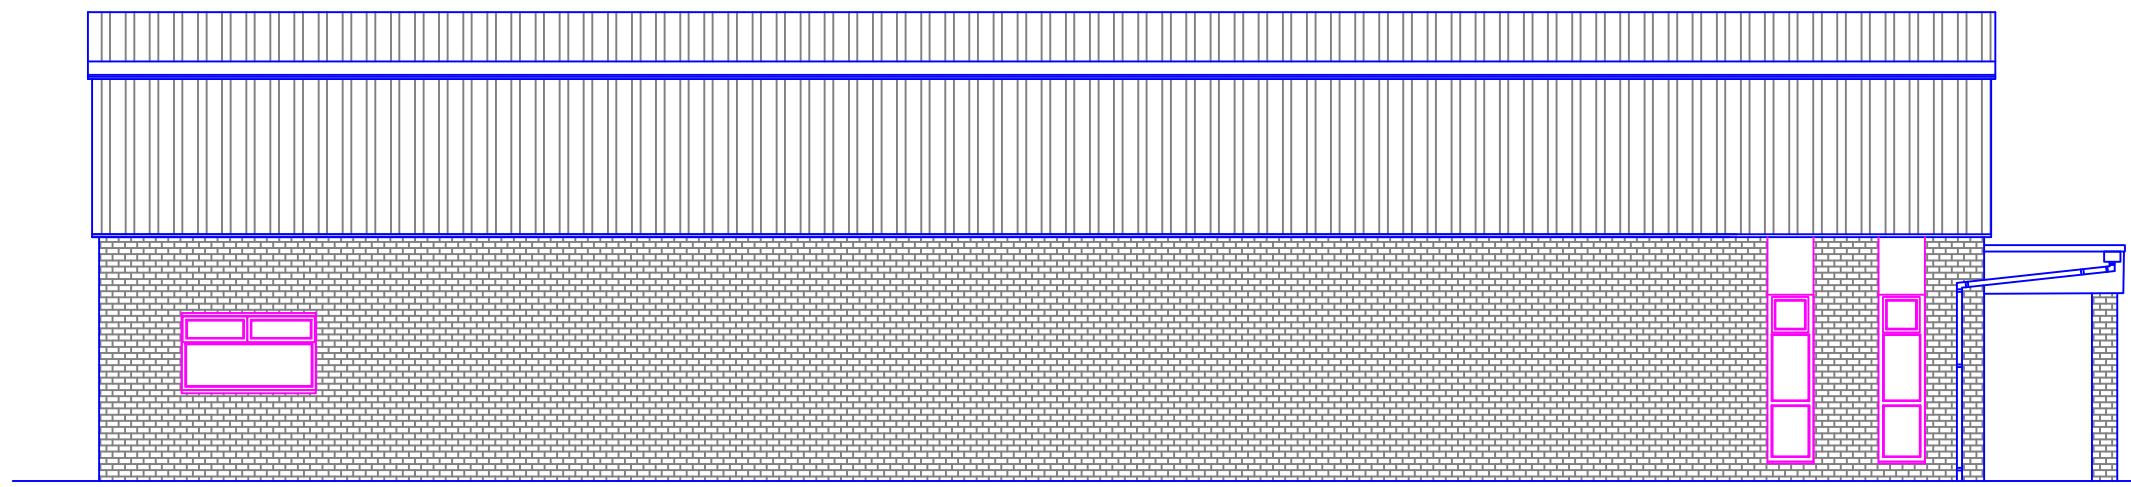

SIDE ELEVATION

Notes:
1/ Each layout on the drawing has detailed against it how the information was gathered and drawn:

Check Survey - Information has been drawn up from original paper drawings and then checked on site and modified accordingly.

Full Survey - Complete on site survey carried out

CMS
COMMERCIAL MEASUREDSURVEYS LTD

Revision	F	X	X
Revision	E	X	X
Revision	D	X	X
Revision	C	X	X
Revision	B	X	X
Revision	A	X	X
Revision	Date	By	Note

Commercial Measured Surveys Ltd
Londinium House
Londinium way
North Hykeham
Lincoln
LN6 9LF

T:-0333 433 0925
F:-0872 352 5533
M:-0797 702 7911

info@measuredsurveys.co.uk
www.measuredsurveys.co.uk

GV PROPERTY

JOB TITLE
Unit 1-4, Carrwood Industrial Estate

DRAWING
MEASURED SURVEY
EXISTING ELEVATIONS

SCALE	DATE	DRAWN
AS SHOWN	JAN 2026	WSN
PROJECT	DRAWING NO	PHC
CMS - 009	02	-